



TYP -2

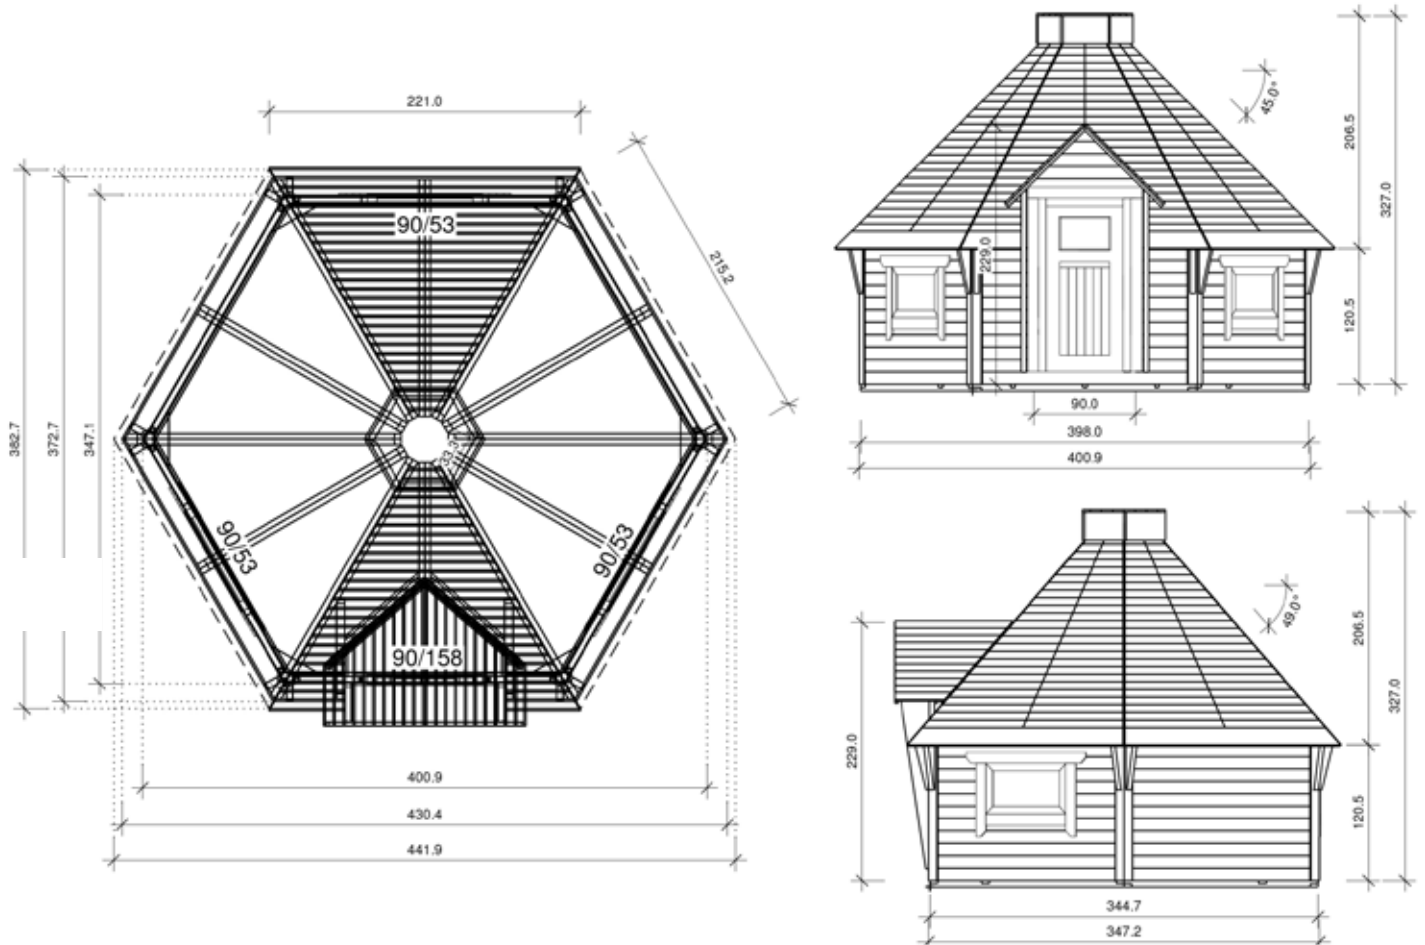

GRUNDRISSEN
GRILL-PAVILLON FINNLAND

TYP -3

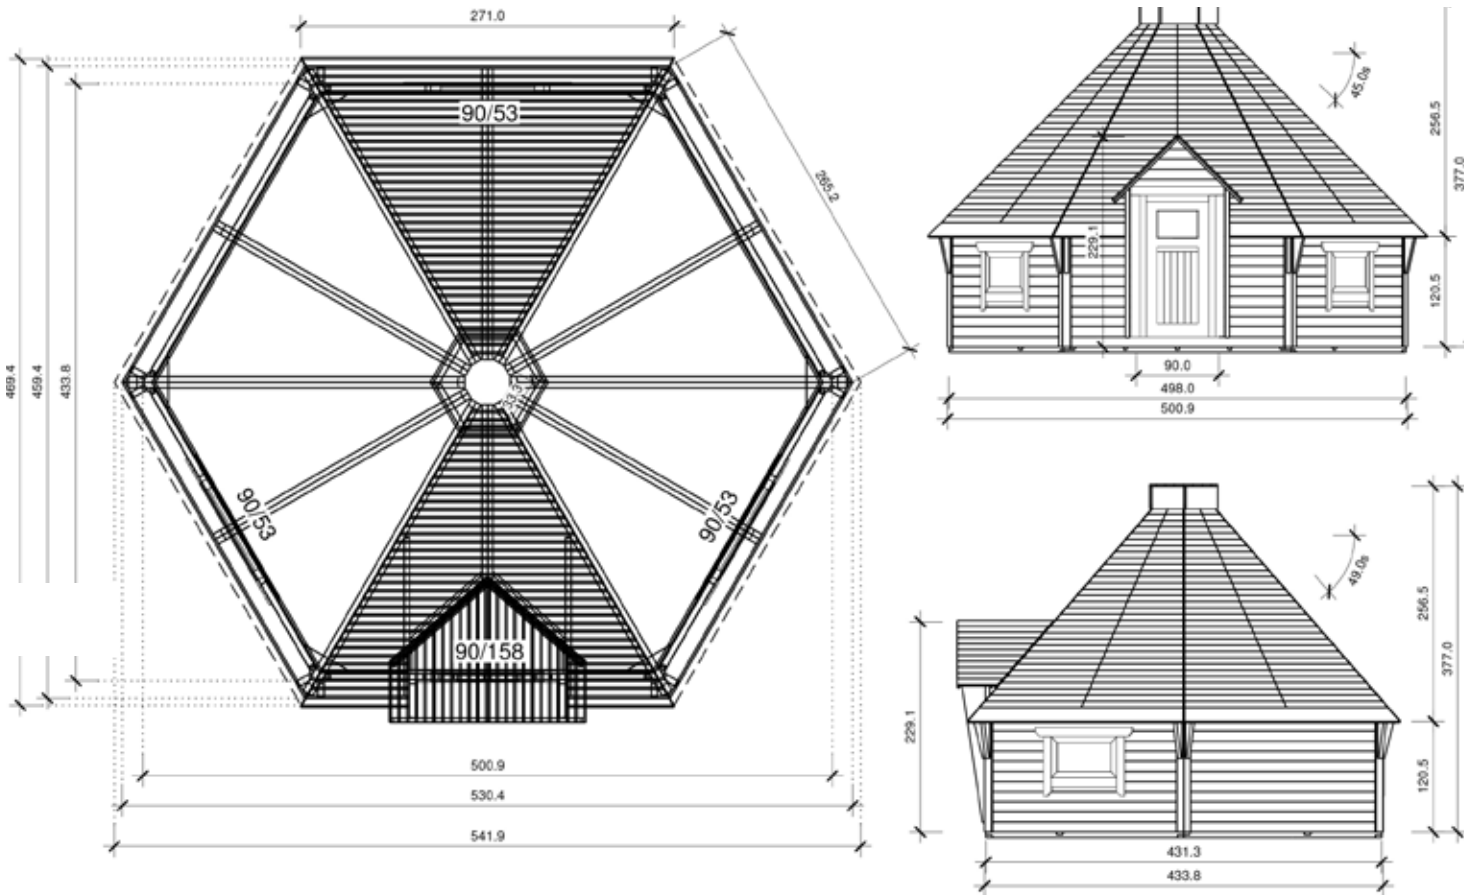

GRUNDRISSEN
GRILL-PAVILLON FINNLAND